



KEY DETAILS

- * 2 Unit Building
- * Private Garage Parking
- * Corner of Almaden Expwy and Branham Lane
- * Close to amenities including Costco, Sprouts
- * Great Signage facing Branham Lane



David Silberstein
David@silverstonecommercial.com
408-781-4954
BRE#001880860

www.silverstonecommercial.com

BRE#02085393

PROPERTY DESCRIPTION

1088 Branham Lane
San Jose, CA. 95136

For Sale: \$2,495,000

Size: 3,246 sq ft

Lot: 8,104 sq ft

Units: 2

Downstairs: approx 1,197 sq ft

Upstairs: approx 2,049 sq ft



Located right off of Almaden Expressway and Branham Lane next to the new Watermark Senior Living Center. This 3,246 sq ft, 2 story office building has been completely renovated. Perfect owner/user property with the downstairs currently rented and the upstairs ready to go for your company. 5-6 private offices upstairs, full 500+ sq ft balcony. Private 4 car secure garage doors for parking or storage. Approximately 11 car parking. Great views of the hills. Easy access to highway 85 or 87. Plenty of amenities including Costco, Sprouts, Jack in the Box, and more.

Contact agent for more details regarding the property.



David Silberstein
David@silverstonecommercial.com
408-781-4954
BRE#001880860

This information contained herein has been obtained from sources we deem reliable. We cannot, however, assume responsibility for its accuracy.

Silverstone
Commercial

BRE#02085393 www.silverstonecommercial.com




David Silberstein
David@silverstonecommercial.com
408-781-4954
BRE#001880860

This information contained herein has been obtained from sources we deem reliable. We cannot, however, assume responsibility for its accuracy.


Silverstone
Commercial

BRE#02085393 www.silverstonecommercial.com

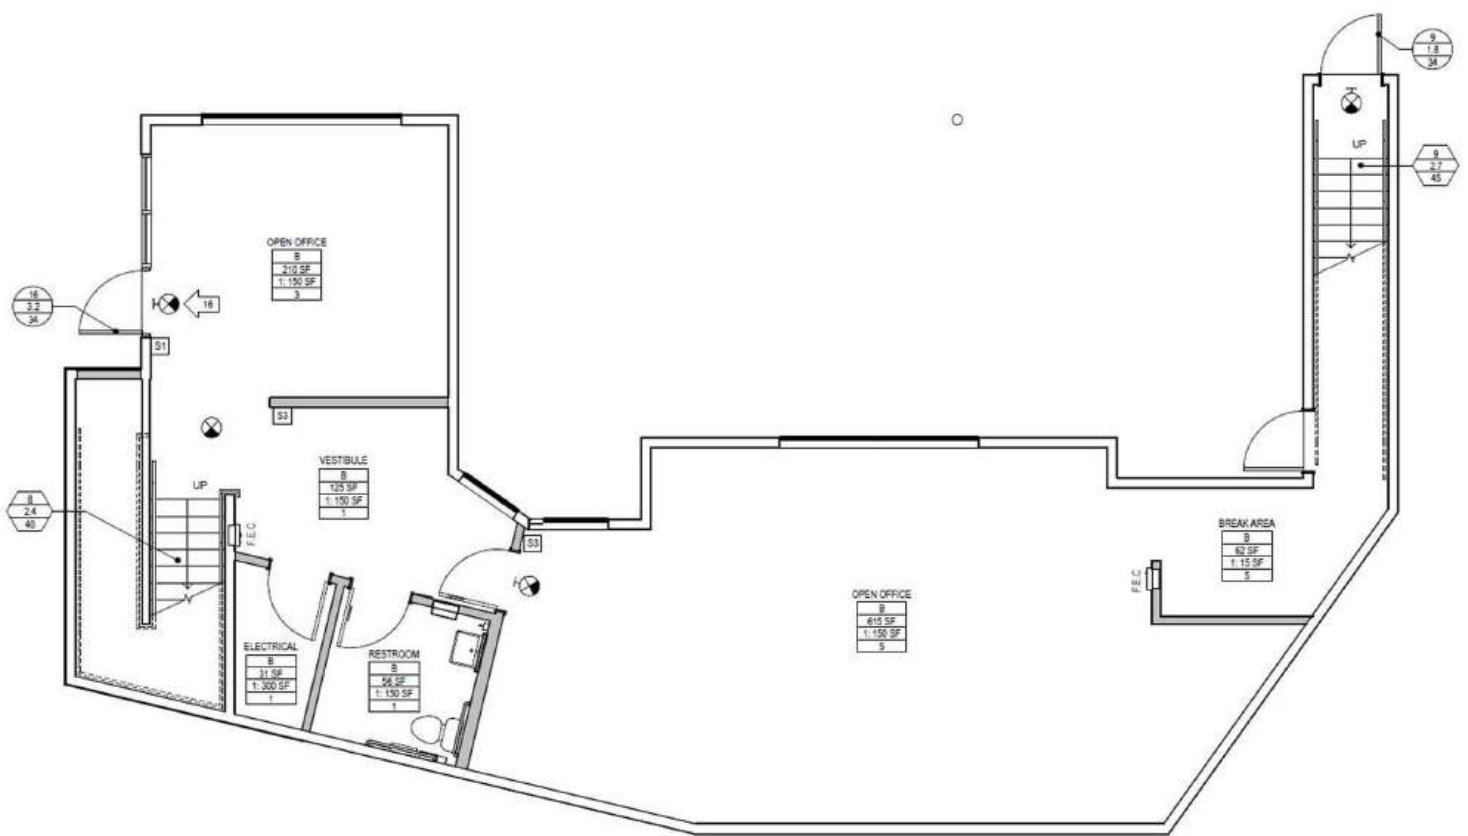

14 FIRST LEVEL CODE AND OCCUPANT EXITING PLAN

SCALE: 1/8" = 1'-0"

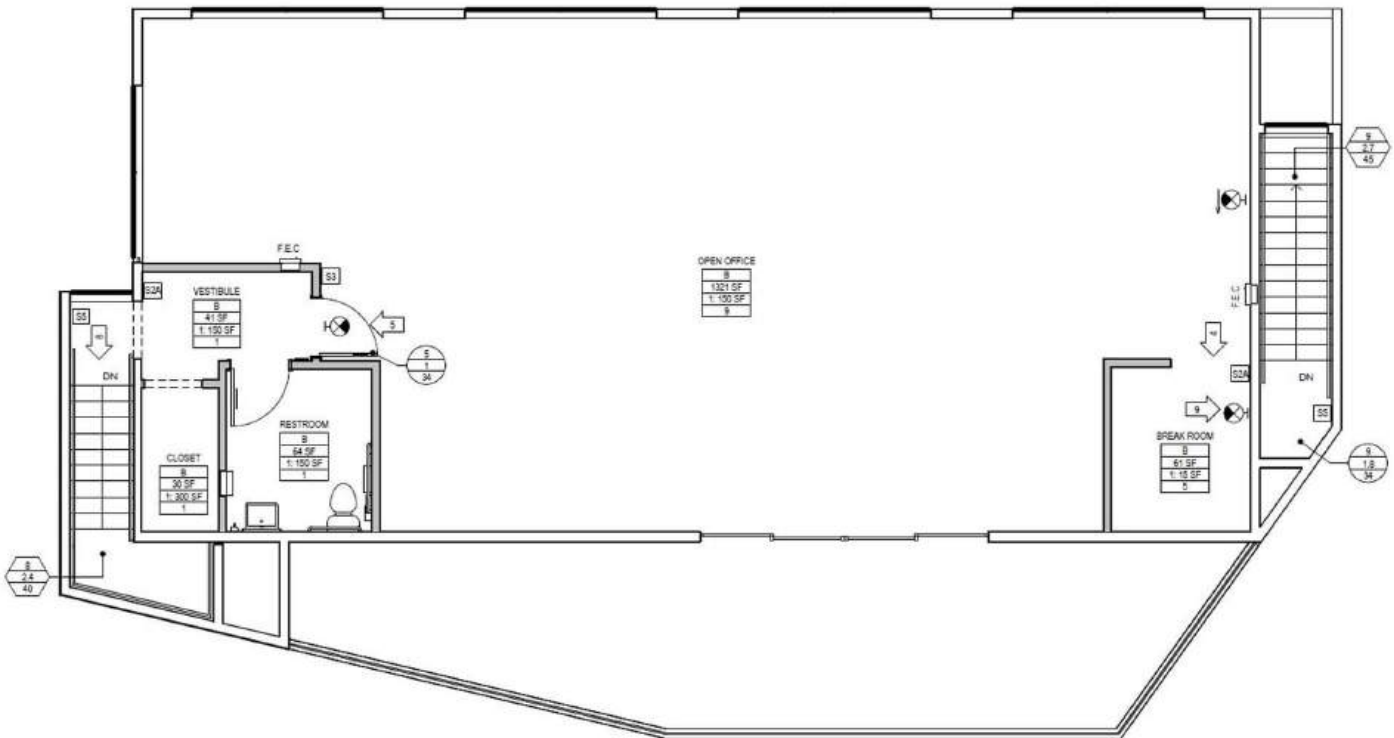

16 SECOND LEVEL CODE AND OCCUPANT EXITING PLAN

SCALE: 1/8" = 1'-0"

David Silberstein
 David@silverstonecommercial.com
 408-781-4954
 BRE#001880860

Silverstone
 Commercial

This information contained herein has been obtained from sources we deem reliable. We cannot, however, assume responsibility for its accuracy.

BRE#02085393 www.silverstonecommercial.com